



NO.	DESCRIPTION OF REVISIONS	MADE BY	DATE
1	RE-ISSUE	L. LOPEZ	2/02
2			
3			
4			

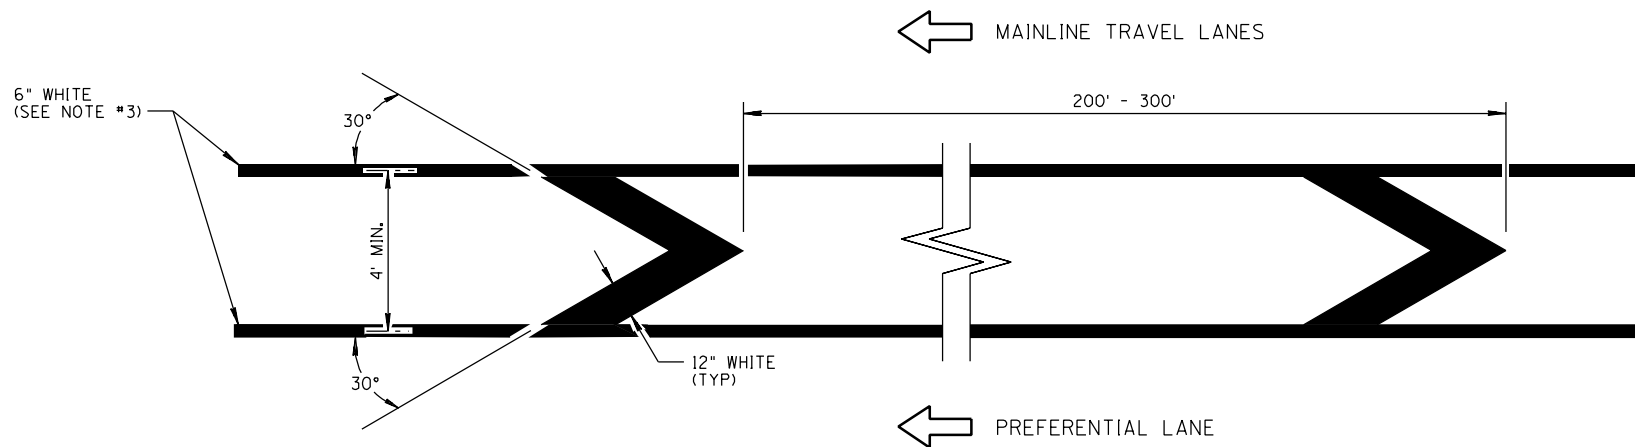

PREFERENTIAL LANE BUFFER ISLAND

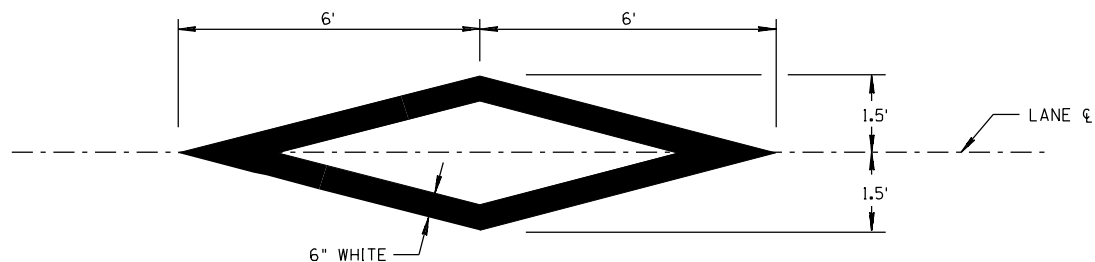

PREFERENTIAL LANE DIAMOND

**NOTES:**

1. PREFERENTIAL LANE DIAMONDS SHOULD BE LOCATED 500 FT. TO 1000 FT. APART. (TYP)
2. ALL MARKINGS SHOWN ARE SOLID WHITE.
3. BUFFER ISLAND CAN BE REDUCED TO A SINGLE SOLID WHITE LINE (12 INCHES WIDE) FOR USE IN RESTRICTED WIDTH AREAS.

NOT TO SCALE

DESIGN APPROVED	ARIZONA DEPARTMENT OF TRANSPORTATION INTERMODAL TRANSPORTATION DIVISION STANDARD DRAWINGS	REV. 2/02
APPROVED FOR DISSEMINATION	PREFERENTIAL LANE PAVEMENT MARKINGS	DRAWING NO. M-13

**SIGNATURE  
ON FILE**